
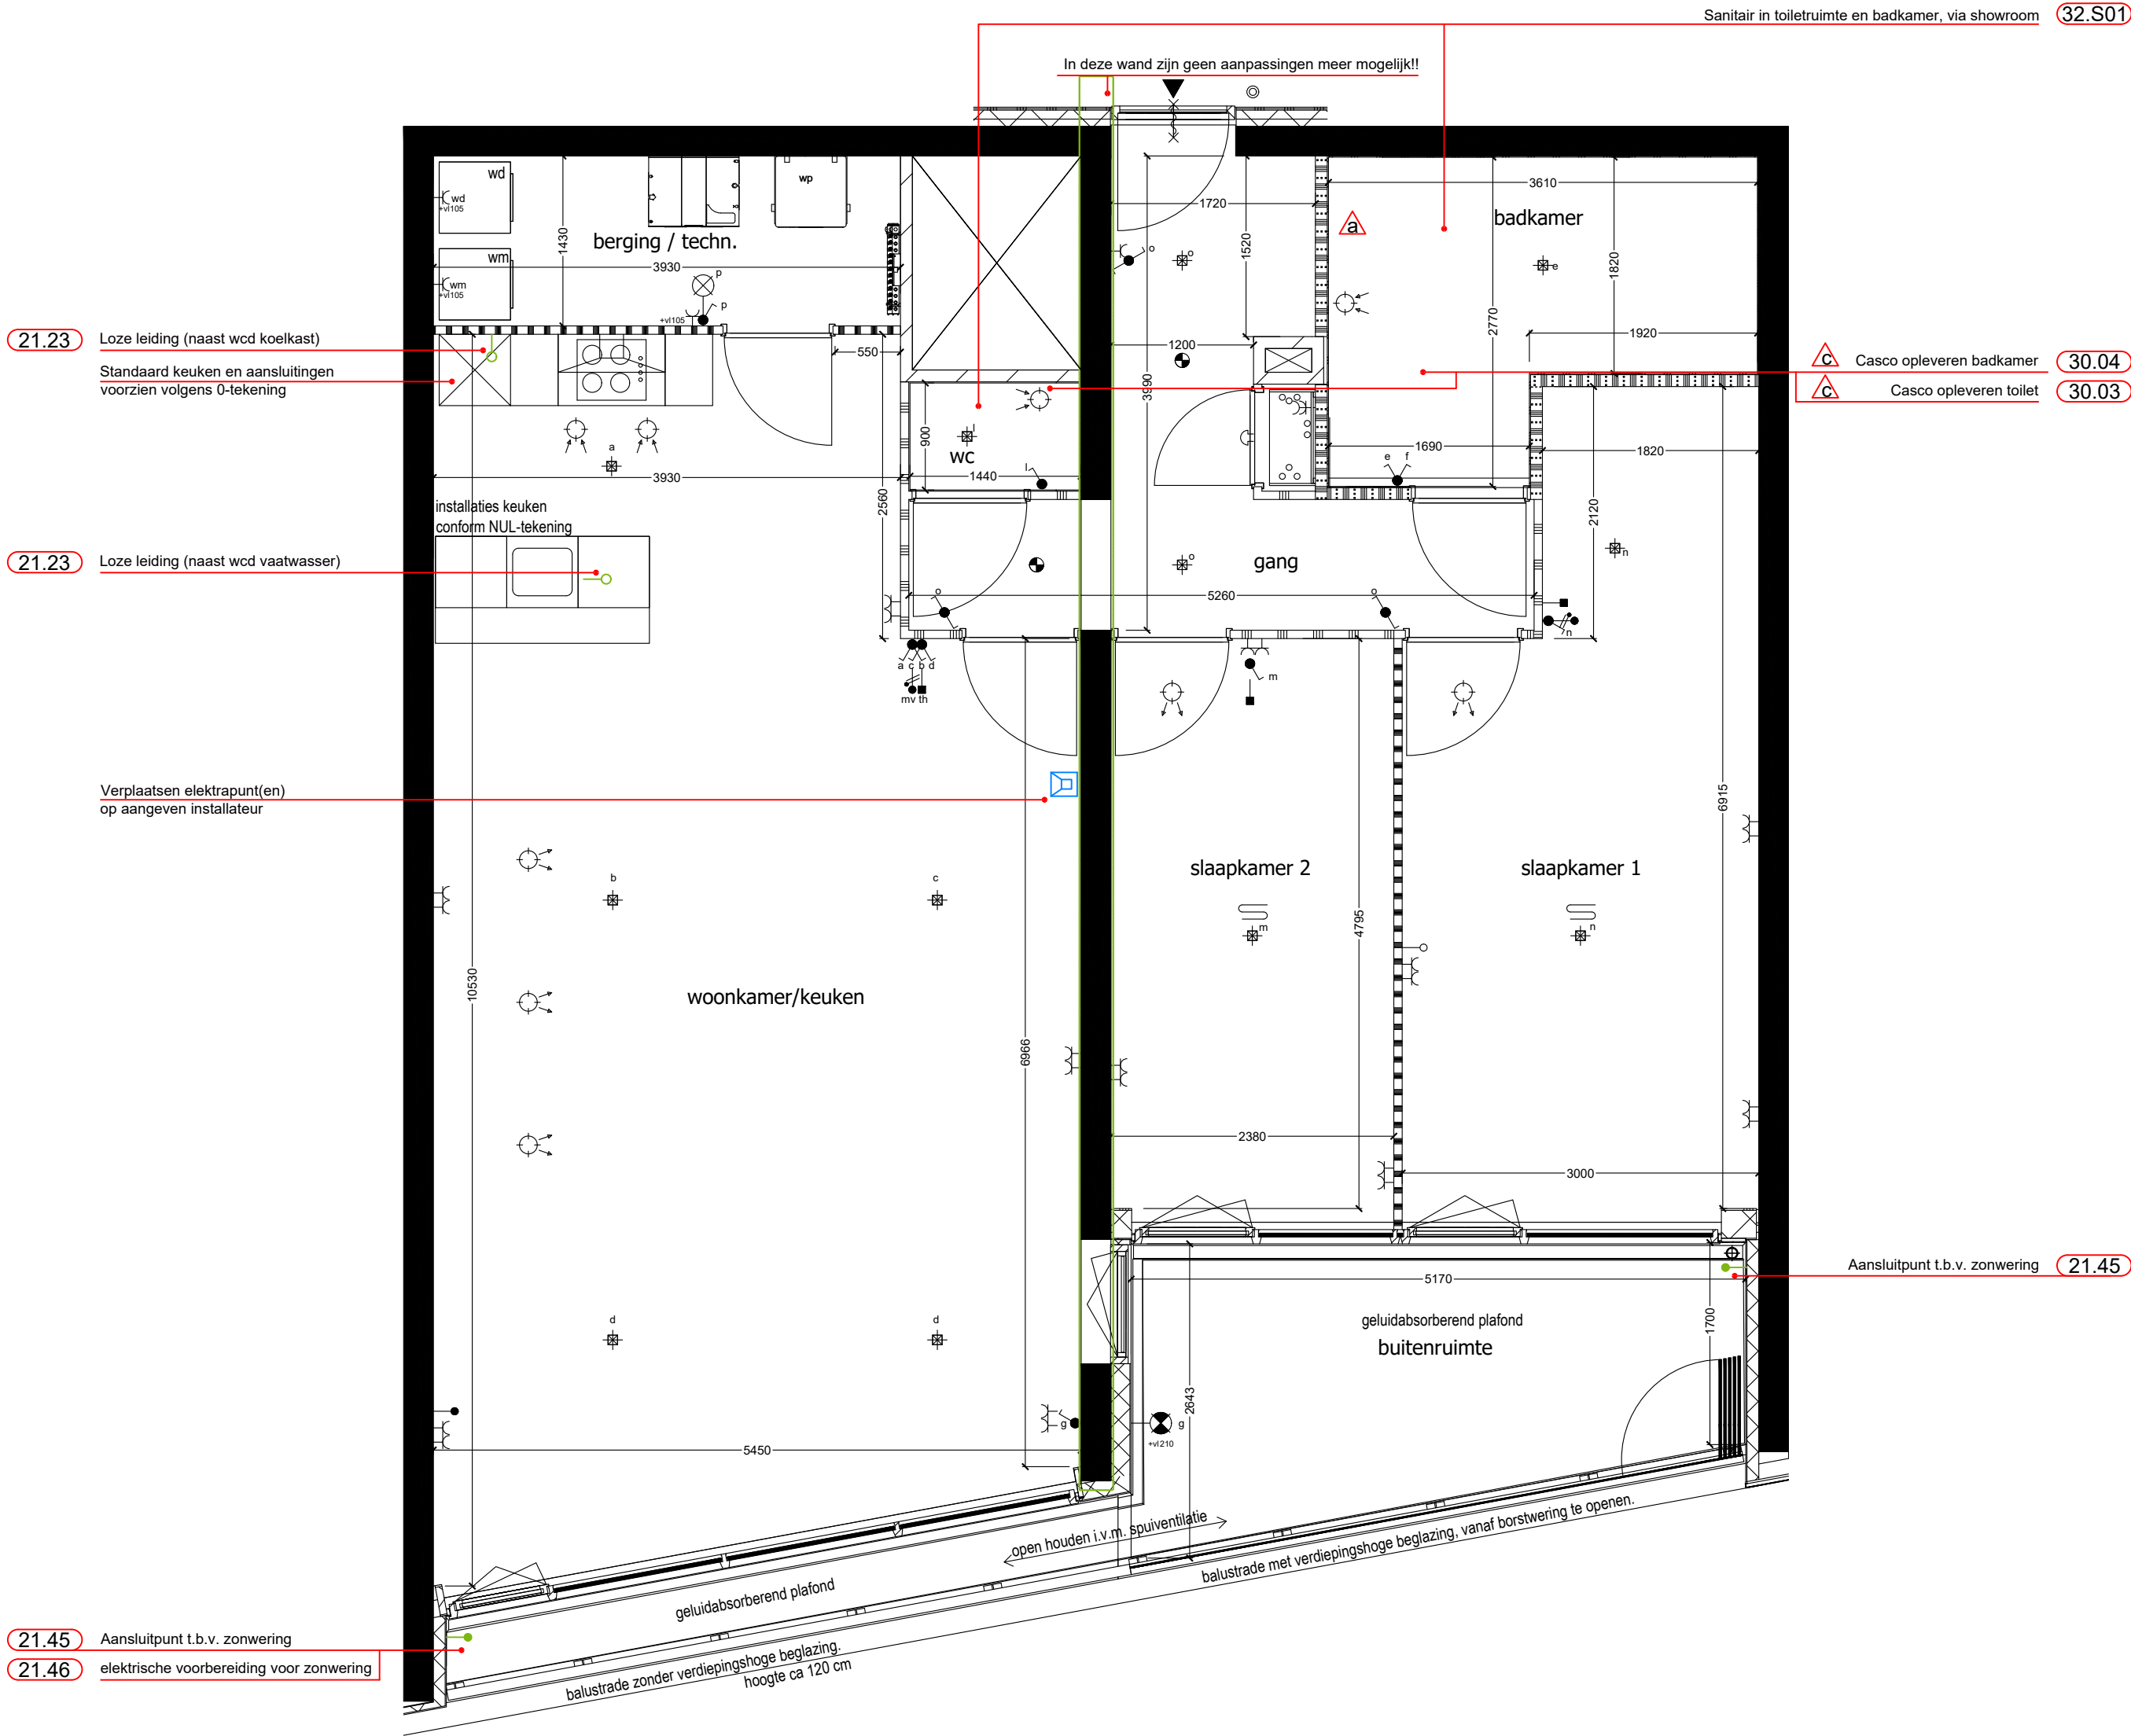
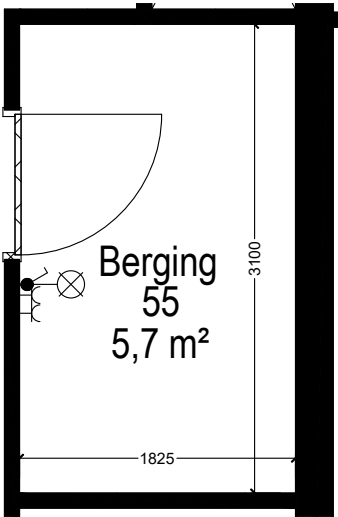


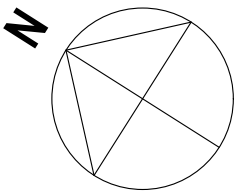

- 23.09 Standaard voorraadvat van 200L
- 41.S00 Standaard binnendeuren en garnituur **B**

27	28	29	30
31	32	33	34
35	36	37	38
39	40	41	42
43	44	45	46
47	48	49	50
51	52	53	54
55	56	57	58
59	60	61	62
63	64	65	66
67	68	69	70
71	72	73	74
75	76	77	78
79	80	81	82
83	84	85	86
87	88	89	90
91	92	93	94
95	96	97	98
99	100	101	102

Opmerking Deze tekening is een weergave van het ontwerp. Het is geenszins bedoeld als exacte weergave en is derhalve niet bindend.	Project: Het Baken Maassluis	f - e - d - c 2025-04-17 b 2025-04-03 a 2025-02-20 Datum 2025-02-07		Project nummer: 2022-04 Schaal: 1:50 Formaat: A2 Getekend: CBS Tekening nummer.:	
	Bouwnummer: 55				